


LEGEND:
 150mm THICK MASONRY/CHB WALL
 100mm THICK MASONRY/CHB WALL

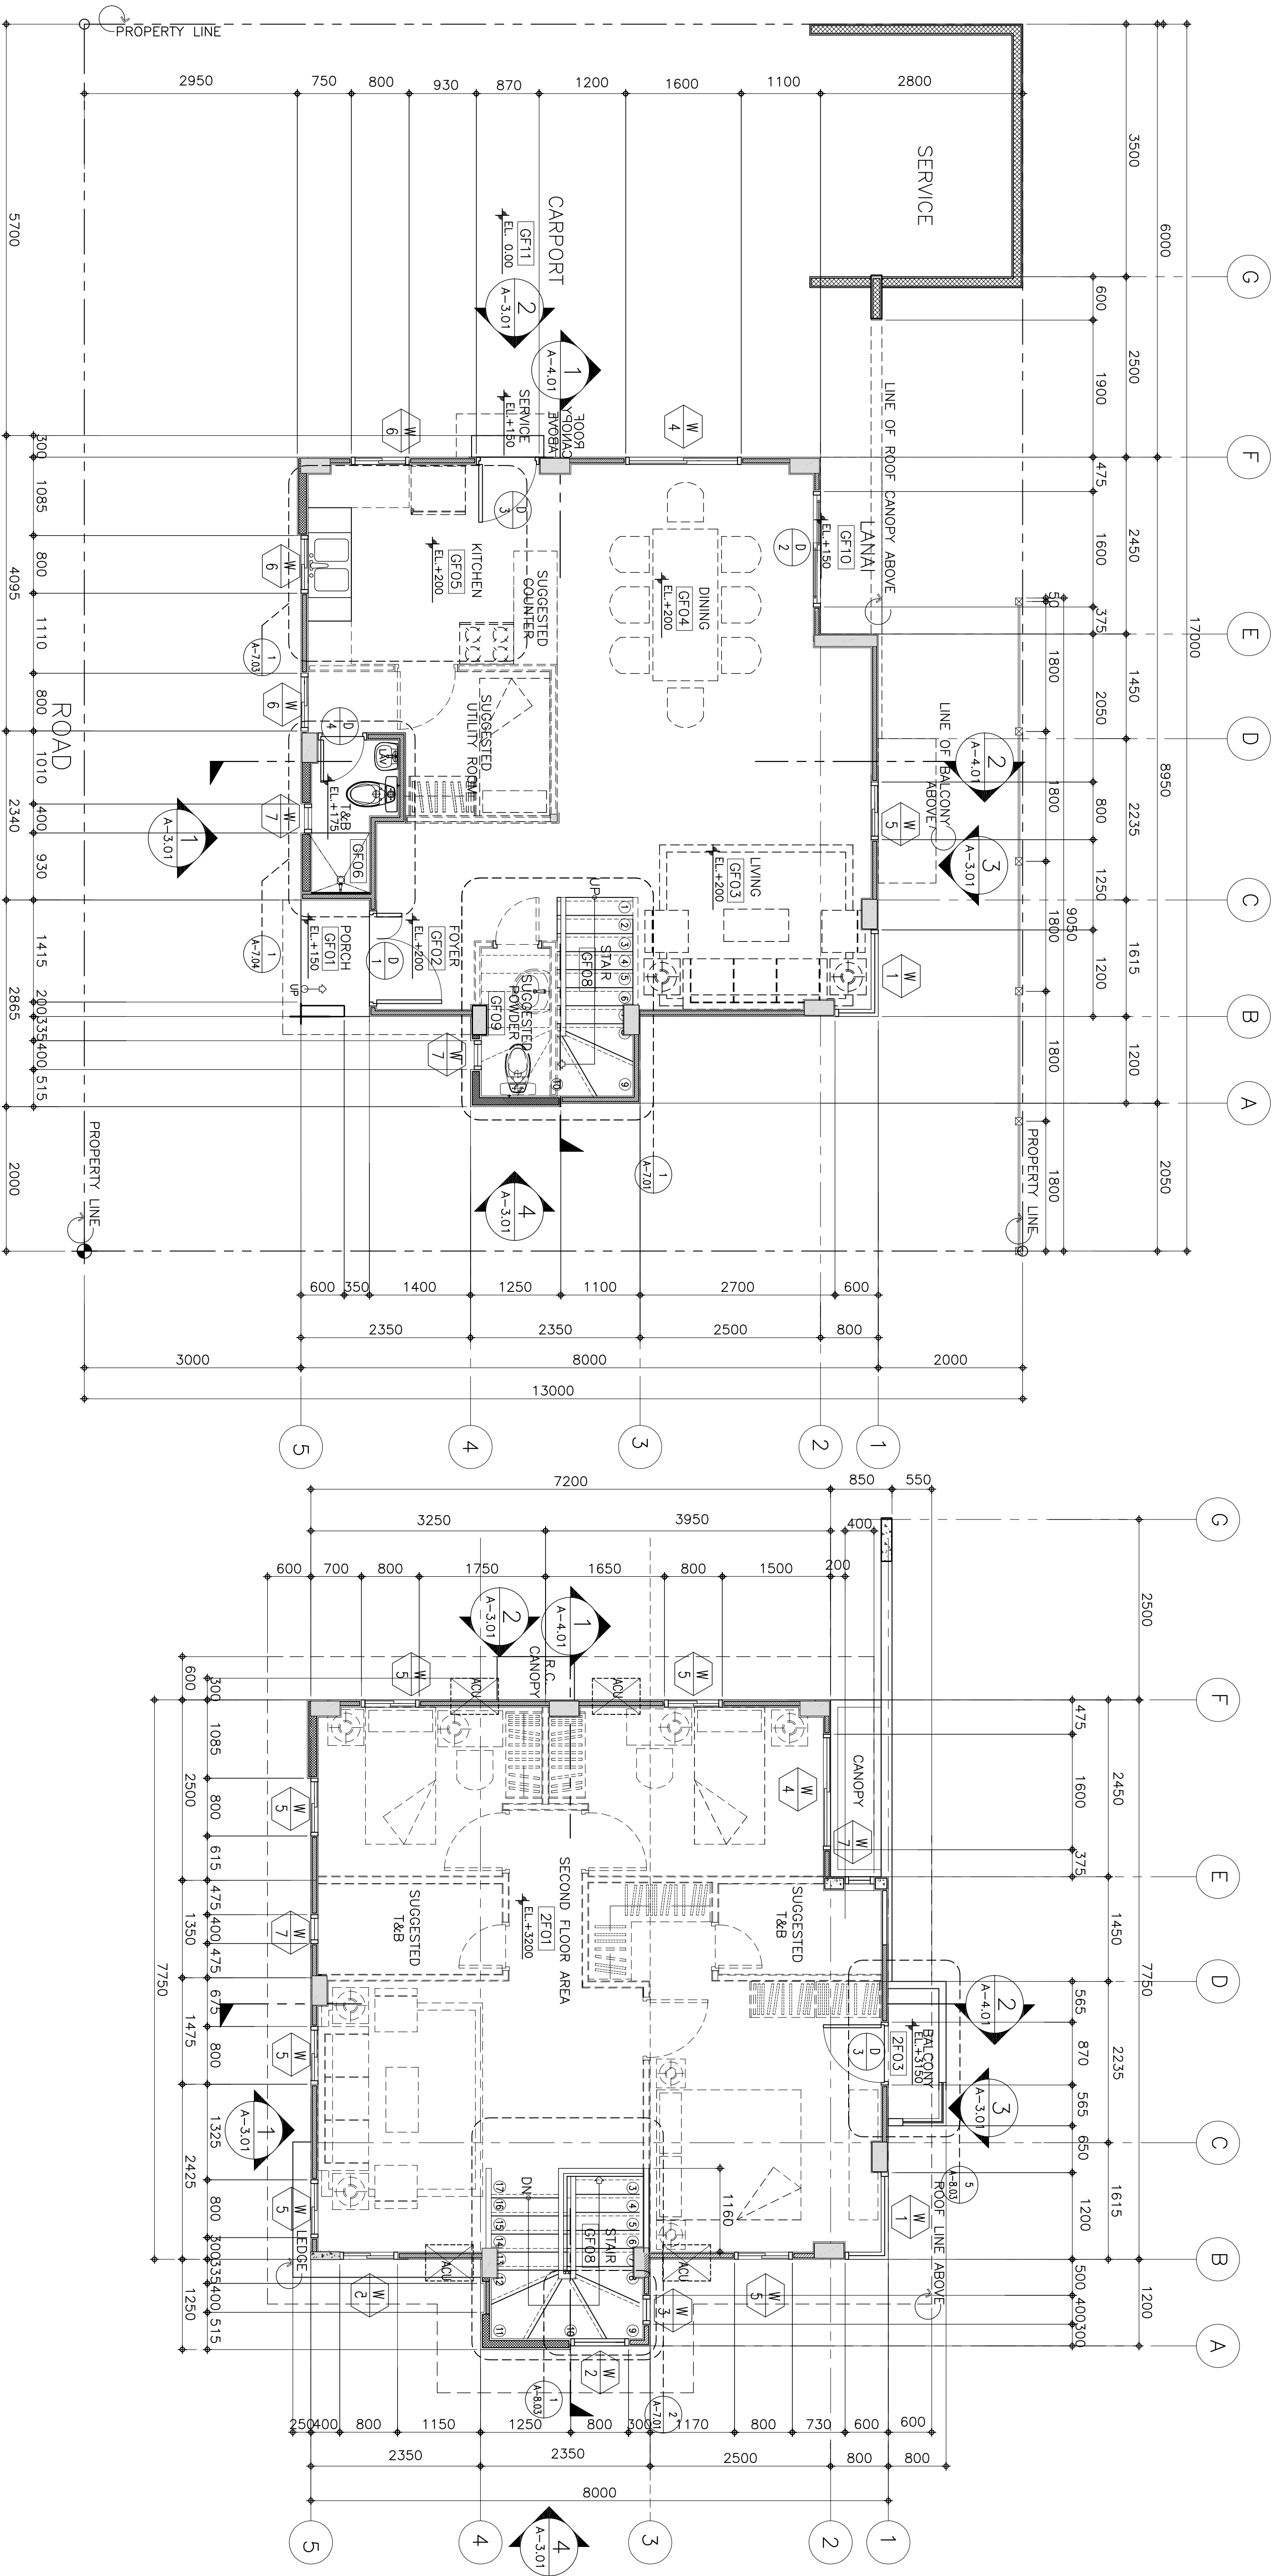

1 GROUND FLOOR PLAN
 A-2.01 SCALE 1:50 MTS

2 SECOND FLOOR PLAN
 A-2.01 SCALE 1:50 MTS

OWNER / DEVELOPER Avida Land Corp. MONTEBON HOUSE 324 DEL PUERTO AVE. MAKATI CITY TEL. NO. (632)753-1414		RECOMMENDED BY: J.M. FABRICANTE		ARCHITECT: LEOP. PARINAS		PROJECT: AVIDA ESTATES NUVALI JASMINE BASIC (REVERSE) (CHB)	
APPROVED BY: F. B. CRUZ		DATE: ISSUED AT: QUEZON CITY		PTR. NO.: REG. NO.: 9646 TIN: 200 491 156		LOCATION: BRGY. CANLUBANG, CALAMBA, LAGUNA	
SHEET CONTENTS: GROUND FLOOR PLAN SECOND FLOOR PLAN		APPROVED FOR: <input type="checkbox"/> REFERENCE <input type="checkbox"/> BIDDING <input type="checkbox"/> BLOC. PERMIT <input type="checkbox"/> CONSTRUCTION <input type="checkbox"/> TURNOVER <input type="checkbox"/> AS-BUILT		STAGE: <input type="checkbox"/> FOR PROTOTYPE <input type="checkbox"/> FOR MASS PRODUCTION		SHEET NO.: A-2.01	